


**Proposed Deck Addition - 7/26/10 a**

Chris Guinn & Yolanda Alemán  
 324 Colorado Dr.  
 Cedar Creek, TX 78612

Home: (512) 343-7262  
 Cell: (512) 773-0904

Proposed covered arbor of rough cut cedar  
 36 feet wide by 12 feet deep  
 Attached to house on beam under soffit  
 Major cross beam (4x8 or 4x12) on 6x6 posts  
 2x8 rafters 2 feet on center, 2x2 cross pieces  
 4' x 12' Polygal plastic sheets to cover

4' 0"  
 12' 0"  
**SCALE: 1" = 4'**

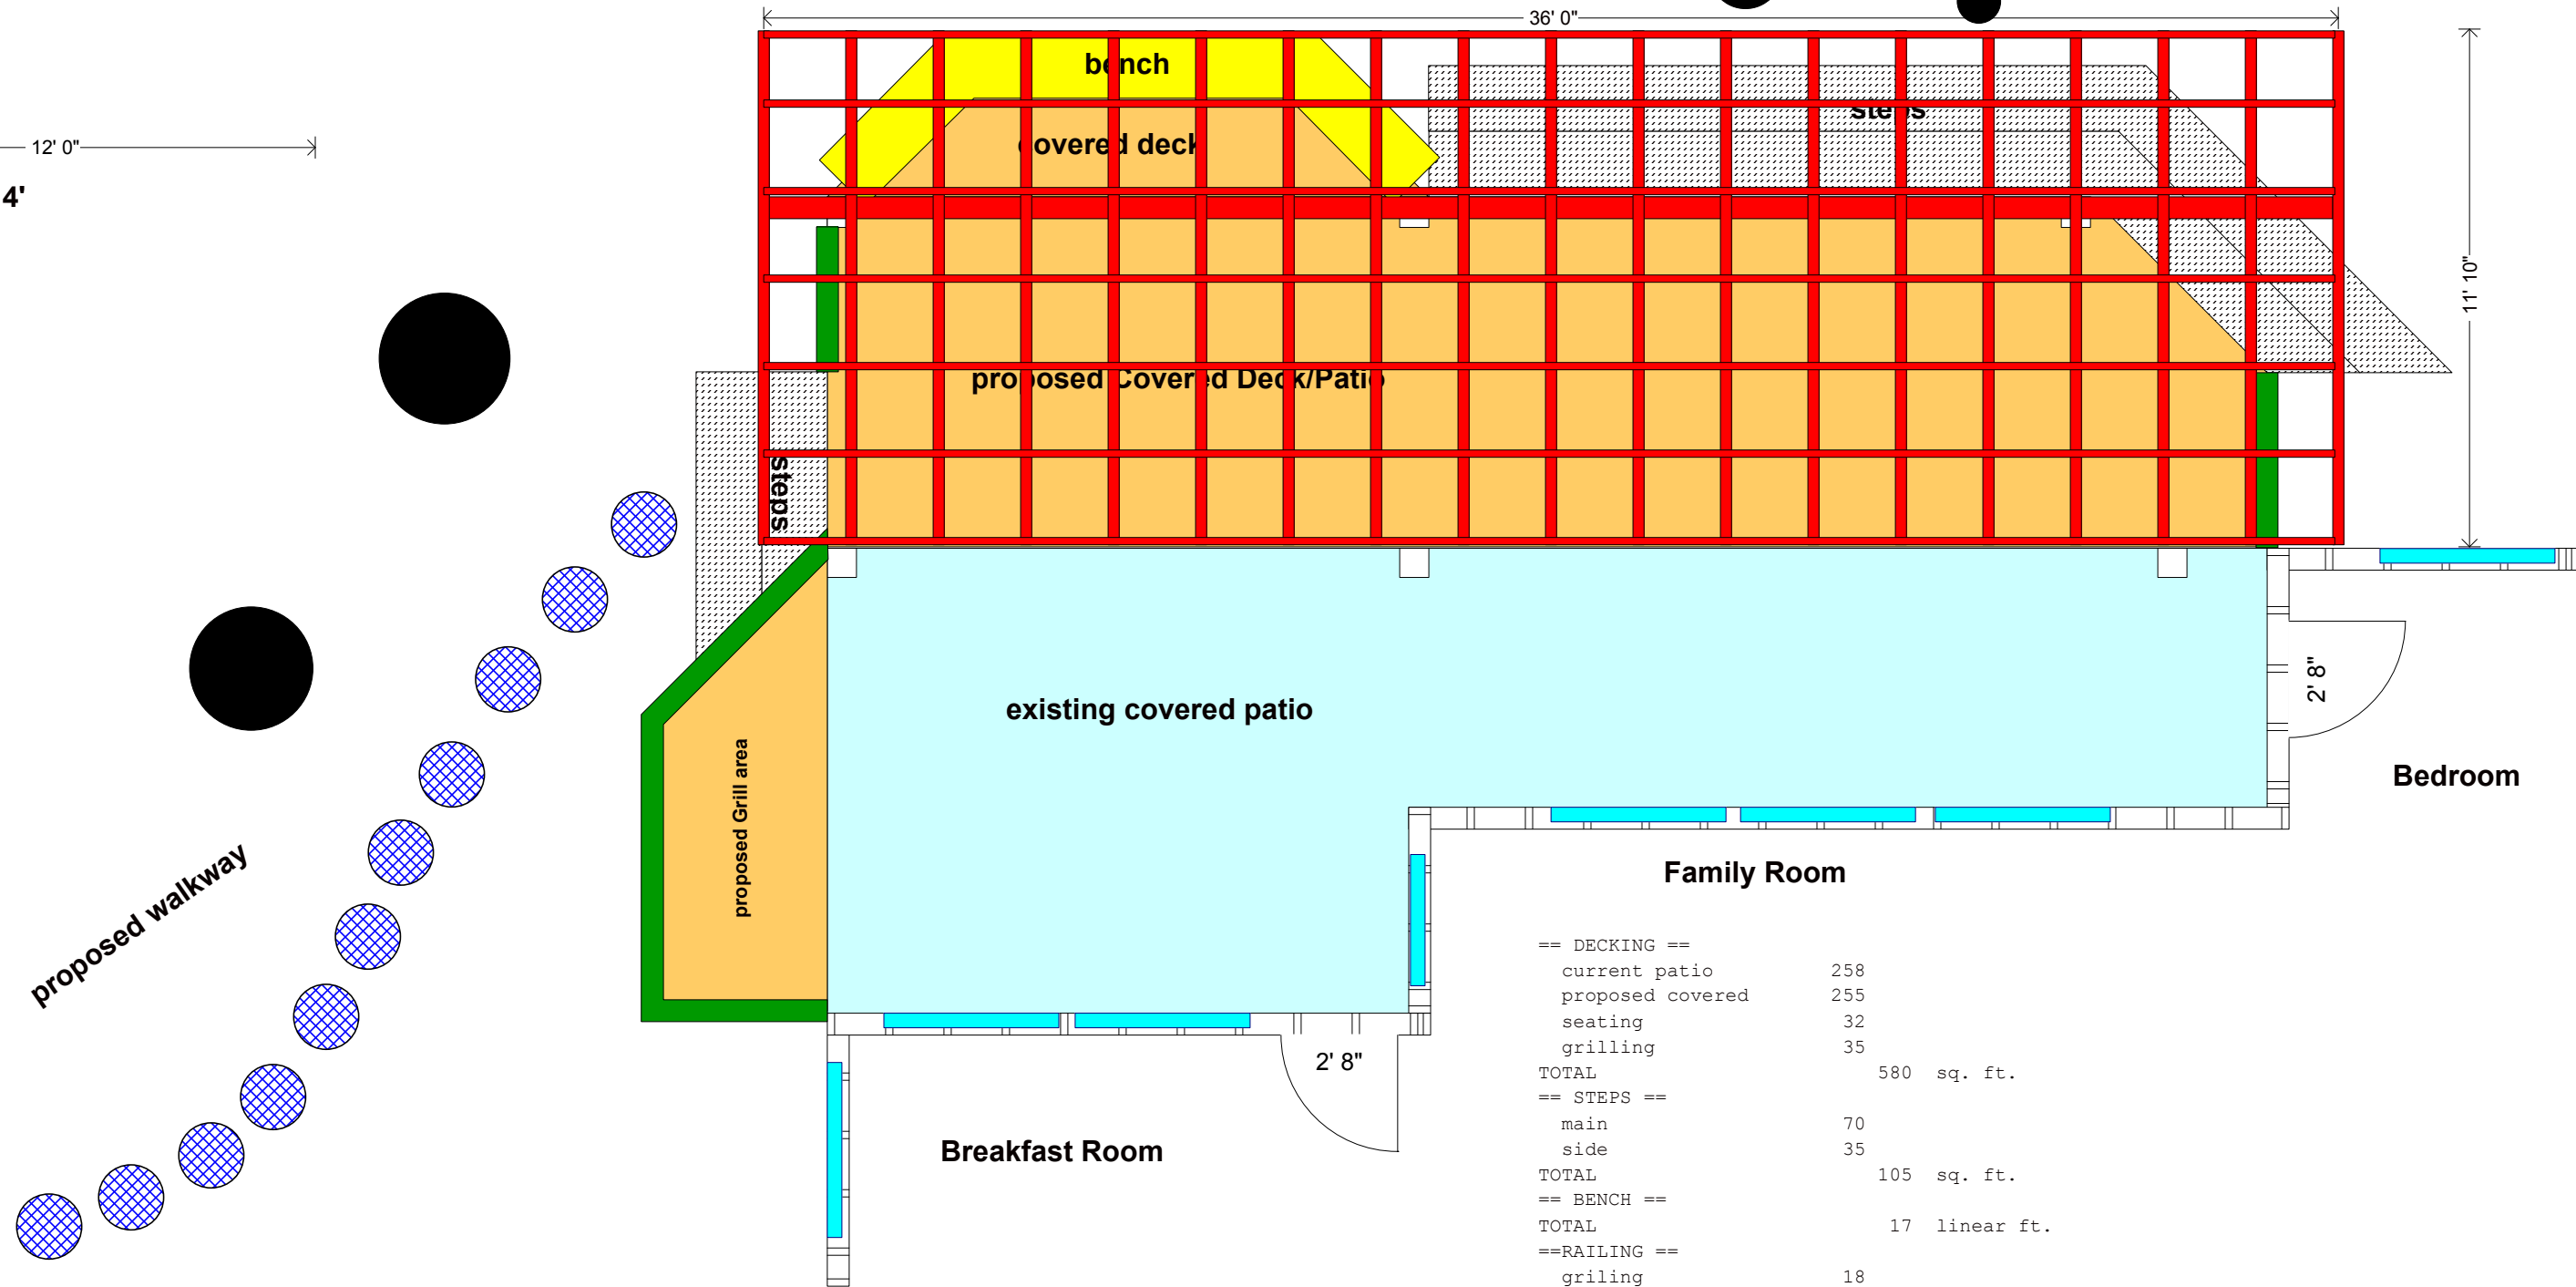

|                       |               |
|-----------------------|---------------|
| == DECKING ==         |               |
| current patio         | 258           |
| proposed covered      | 255           |
| seating               | 32            |
| grilling              | 35            |
| TOTAL                 | 580 sq. ft.   |
| == STEPS ==           |               |
| main                  | 70            |
| side                  | 35            |
| TOTAL                 | 105 sq. ft.   |
| == BENCH ==           |               |
| TOTAL                 | 17 linear ft. |
| ==RAILING ==          |               |
| grilling              | 18            |
| side steps to post    | 4             |
| end of steps to house | 4             |
| TOTAL                 | 26 linear ft. |