
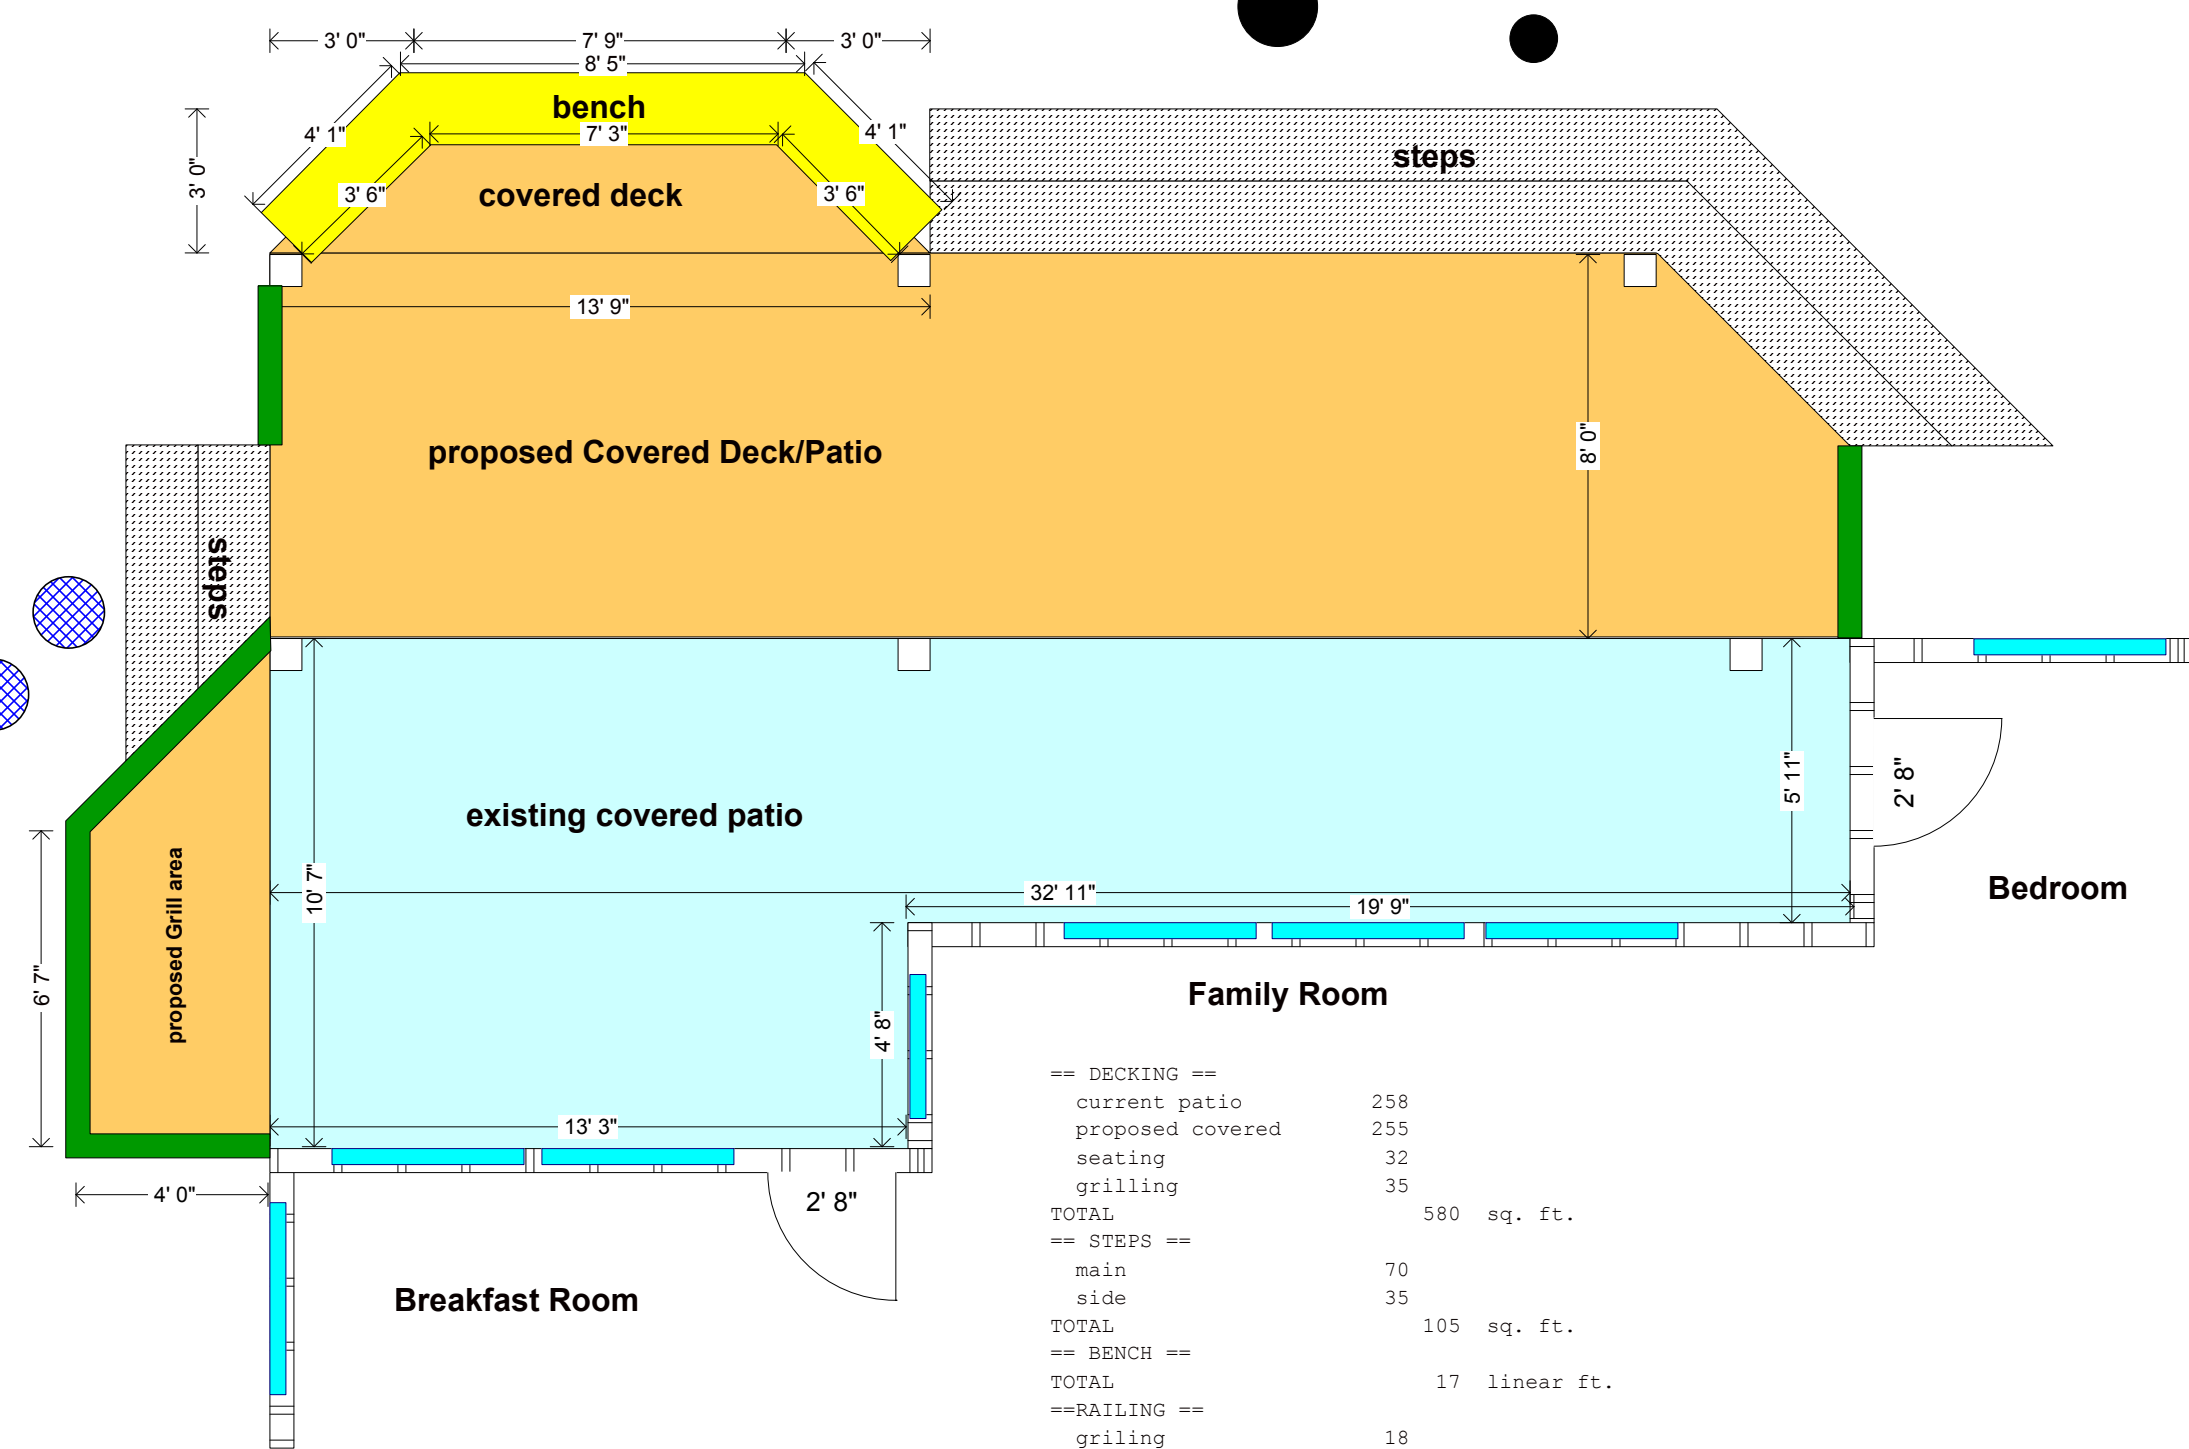


Proposed Deck Addition - 7/26/10 a

Chris Guinn & Yolanda Alemán
 324 Colorado Dr.
 Cedar Creek, TX 78612

Home: (512) 343-7262
 Cell: (512) 773-0904

4' 0" 12' 0"
 SCALE: 1" = 4'

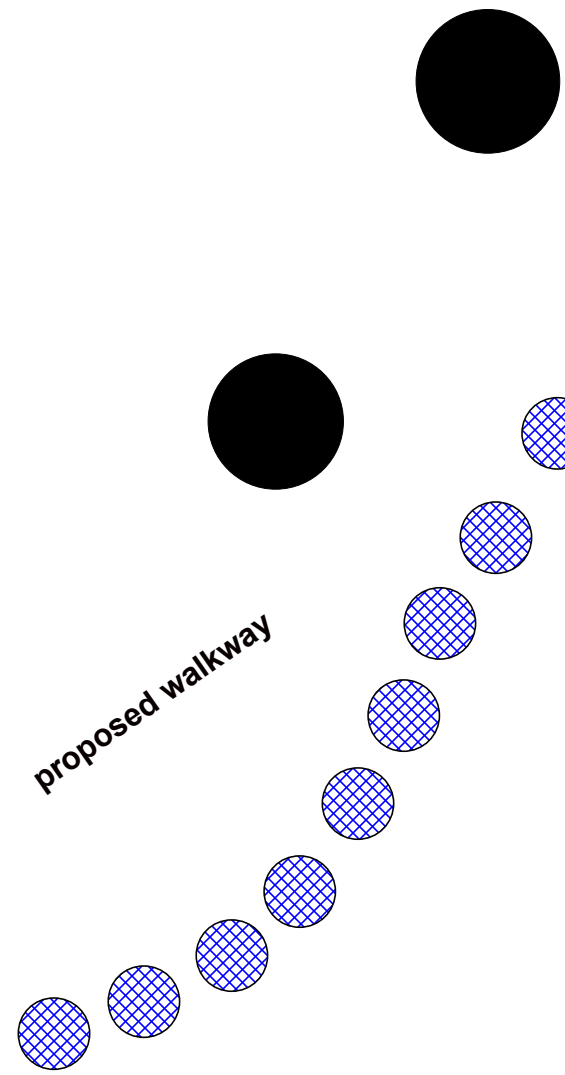

Family Room	
== DECKING ==	
current patio	258
proposed covered	255
seating	32
grilling	35
TOTAL	580 sq. ft.
== STEPS ==	
main	70
side	35
TOTAL	105 sq. ft.
== BENCH ==	
TOTAL	17 linear ft.
==RAILING ==	
grilling	18
side steps to post	4
end of steps to house	4
TOTAL	26 linear ft.

Breakfast Room

Family Room

Bedroom