


Back view of Patio / Deck

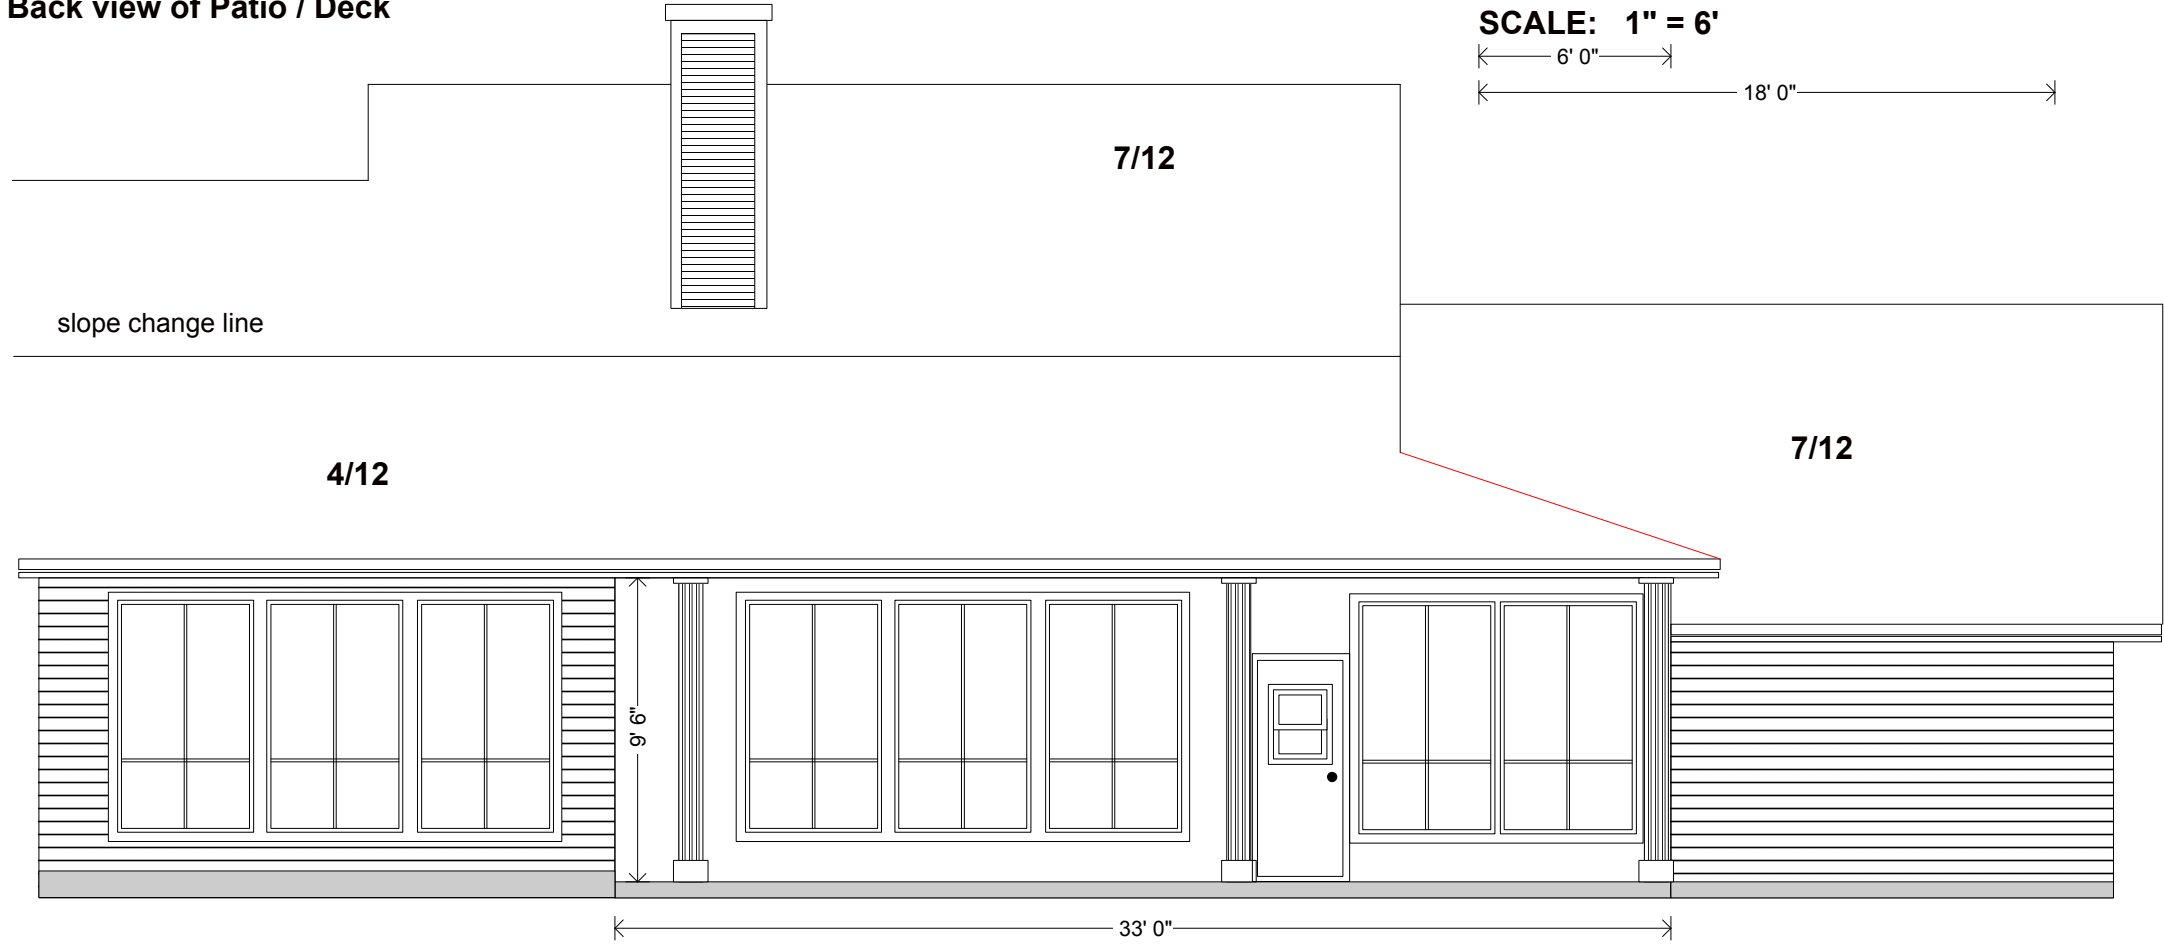

Back view of Patio / Deck

